


DETAIL"

ESF-1

EZ Lock Edge Fascia



1833 Glassboro RD.
Williamstown NJ 08094
856-881-1861

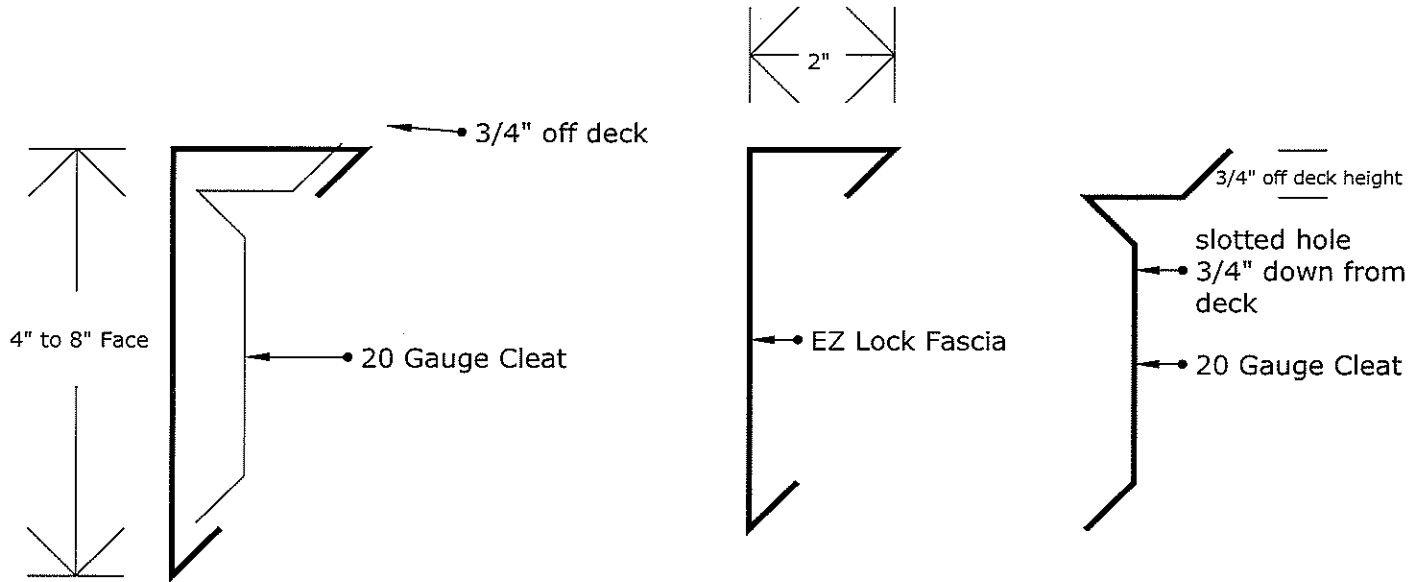

- 4" face
- 5" face
- 6.25" Face
- 8" Face

Notes:

- 1) All cleat is 20 Gauge and slotted holes 3/4" down from deck flange
- 2) All fascia made for 2" Overlap (no splices)
- 3) fasteners and caulk by others
- 4) All cleat made for overlap

Customer Name

Job Name or #

Quantities: _____ **Lineal ft. (10 ft Lengths)**

Material:

- 24 Ga. Galv
 - 040 Alum
 - 050 Alum
 - Mil finish
- Kynar Color _____

DETAIL # ESF-1

Approved By: (print name)

Signature

Date _____