


**DETAIL:**  
**DE-TPO-PVC**

**TPO-PVC Drip Edge** (3x3 Standard cut or Custom)

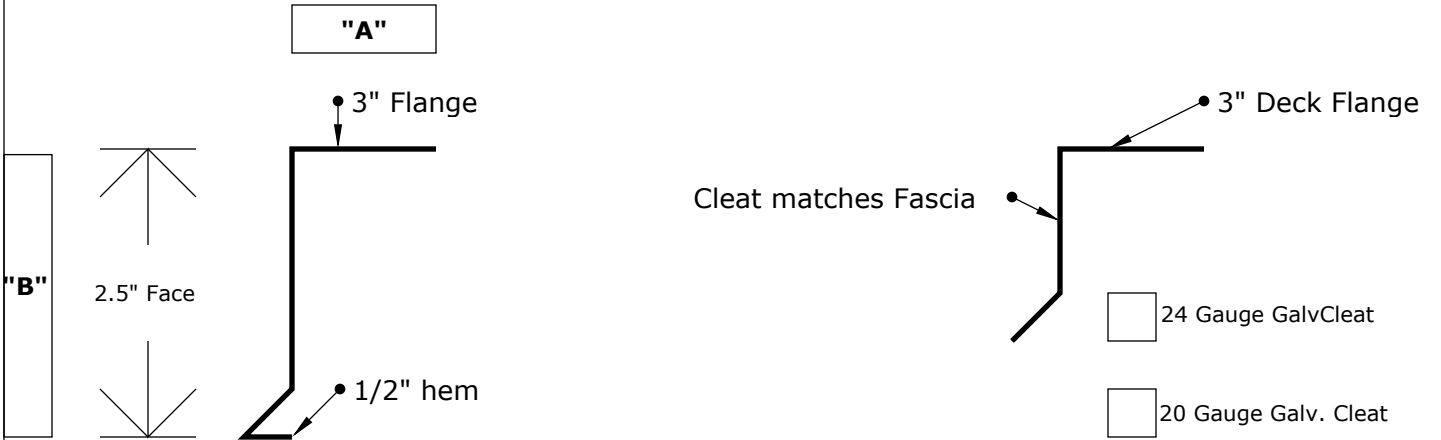

1833 Glassboro RD.  
Williamstown NJ 08094  
856-881-1861



**Notes:**  
1) Cleat has holes punched 3/4" Down from deck flange at 12" OC>

Open Hem for Cleat

Closed Hem (NO Cleat)

Alt width Flange

Alt. Fascia Size

**Customer Name**

**Job Name or #**

**Quantities:** \_\_\_\_\_ **Lineal ft. (10 ft Lengths)**

**Material:**

TPO  
 PVC

**Detail # DE-TPO**

Approved By: (print name)

Signature

Date \_\_\_\_\_